

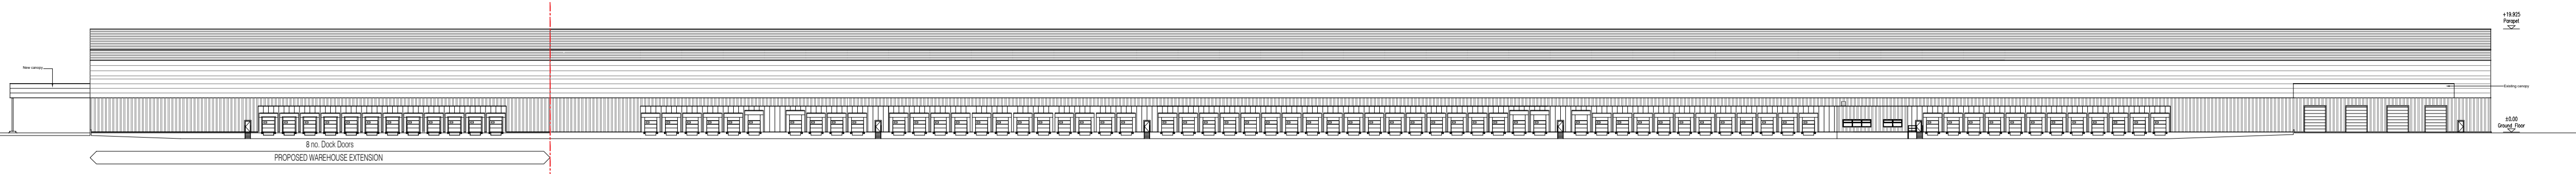



NOTES:  
 Copyright Chetwoods (Birmingham) Limited. No implied licence exists.  
 Contractors must verify all dimensions on site before commencing any work or shop drawings. This drawing is not to be scaled. Use figured dimensions only.  
 Subject to statutory approvals and survey.  
 Building areas are liable to adjustment over the course of the design process due to the ongoing construction detailing developments.  
 Please note the information contained within this drawing is solely for the benefit of the employer and should not be relied upon by third parties.  
 The CDM hazard management procedures for the Chetwoods aspects of the design of this project are to be found on the "Chetwoods - Hazard Analysis and Design Risk Assessment" and/or drawings. The full project design team's comprehensive set of hazard management procedures are available from the Principle Designer appointed for the project.

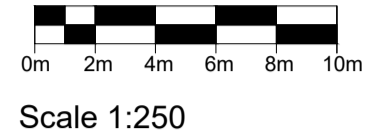


South Elevation  
 Scale 1:750

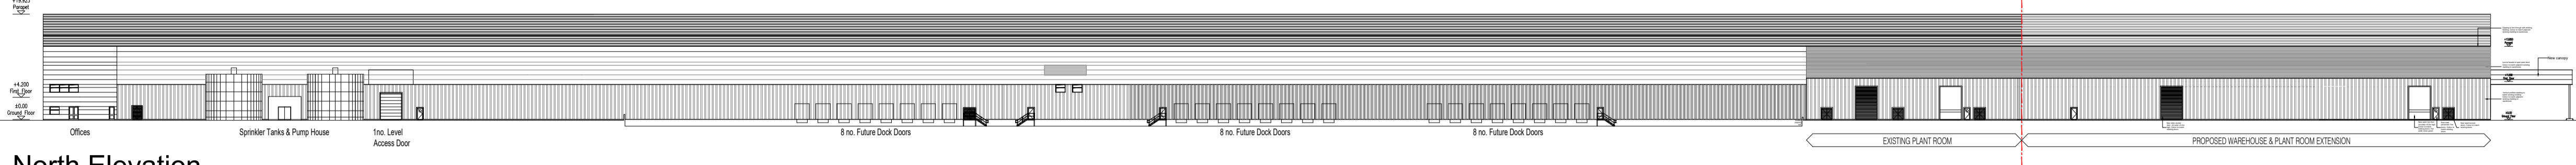

North Elevation  
 Scale 1:750

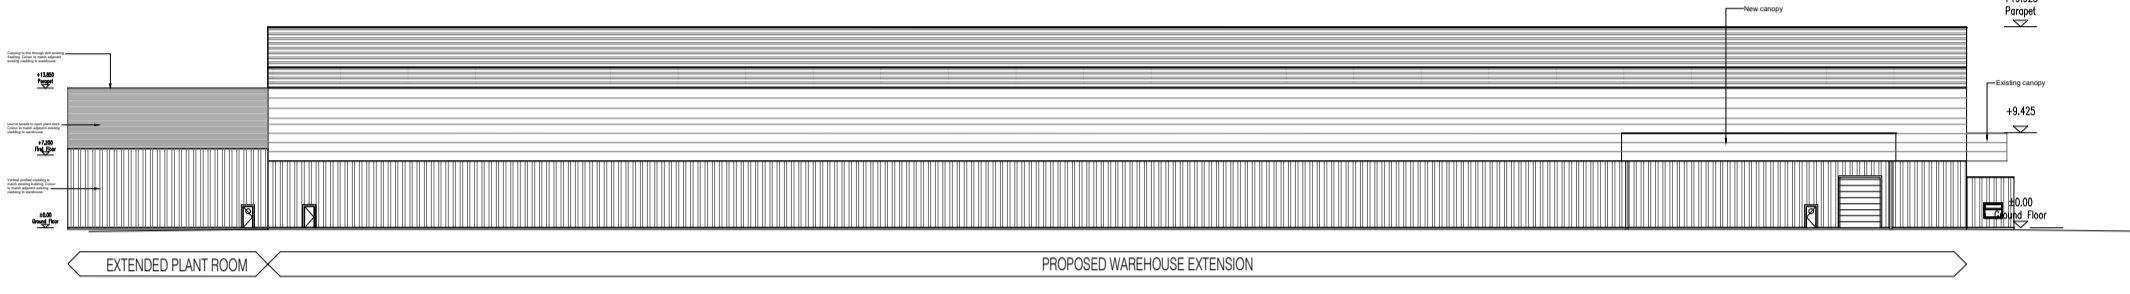


West Elevation  
 Scale 1:750

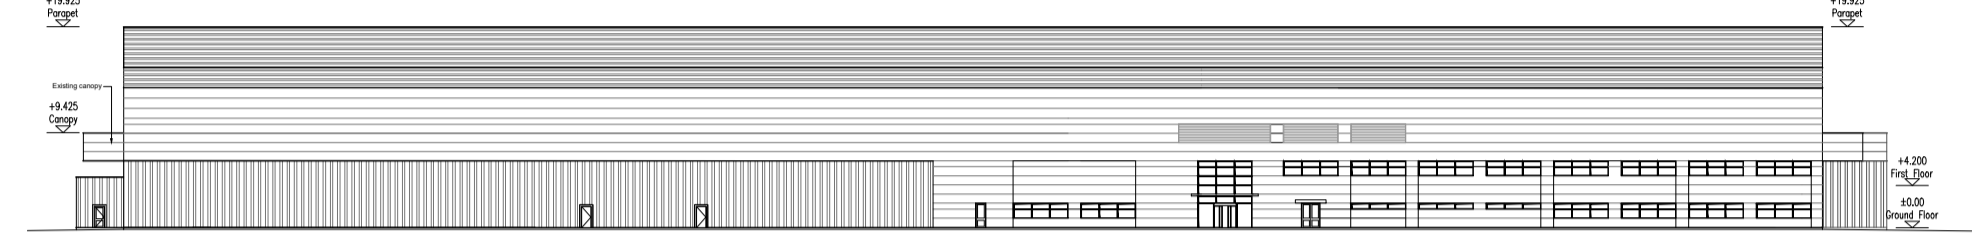


East Elevation (no change)  
 Scale 1:750



West Elevation  
 Scale 1:250

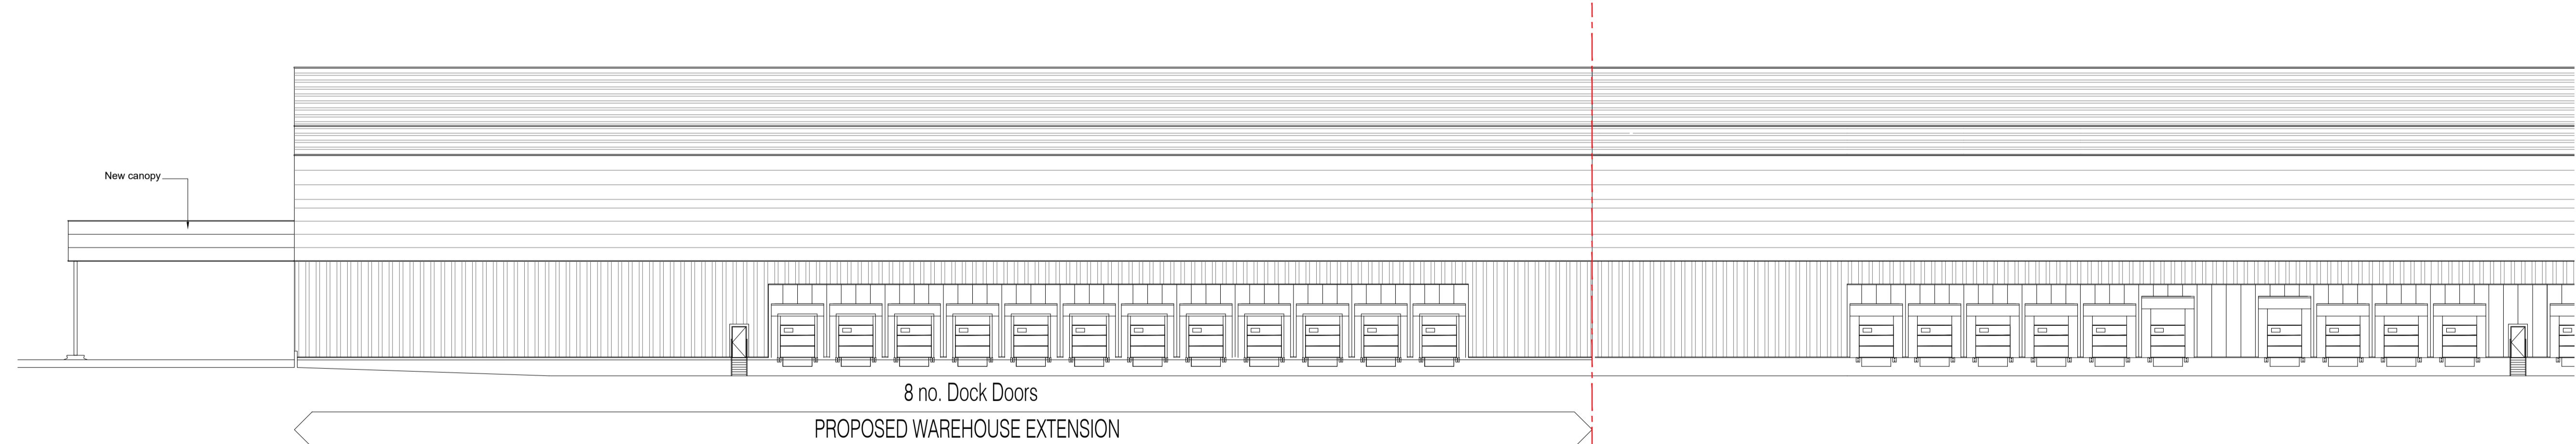


South Elevation  
 Scale 1:250

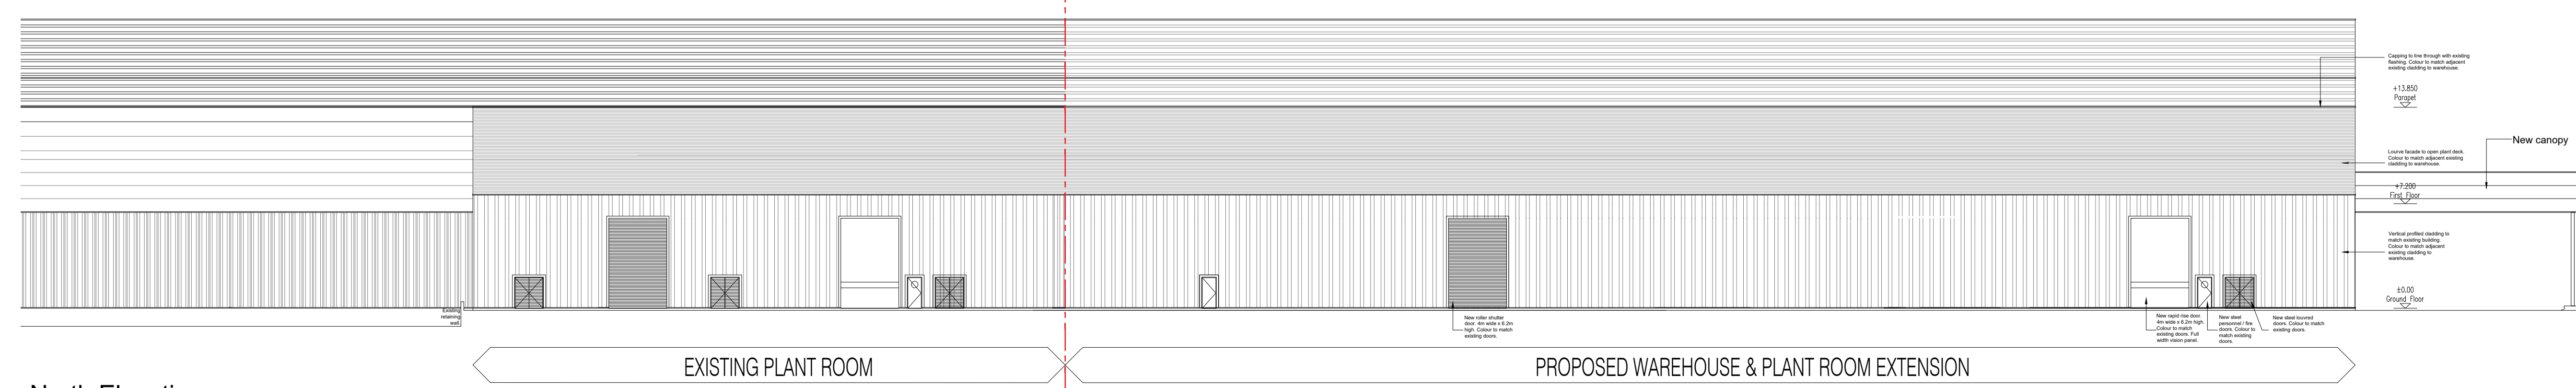

North Elevation  
 Scale 1:250

Rev Revision Description Date Author/Reviewer  
**PLANNING**  
 32 Frederick Street, Birmingham, B1 3HT +44 (0)121 234 7500 www.chetwoods.com

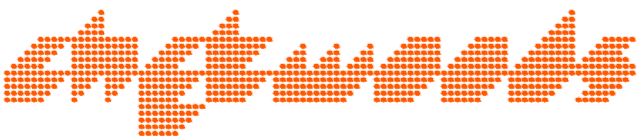

Project  
**PROPOSED EXPANSION PLOT 7A, OMEGA SOUTH, WARRINGTON**  
 Client  
**THE HUT GROUP**  
 Drawing Title  
**PROPOSED ELEVATIONS**

Scale	Size	Drawn	Checked	Date			
1:750/250A1	SKT	AR		31/07/20			
Project	Originator	Zone	Level	Type	Rate	Number	Rev.
4873	CA	00	XX	DR	A	01-002	P1