



notes
 this drawing and design is the copyright of aja architects llp and must not be reproduced in part or in whole without prior written consent. contractors must verify all dimensions on site before commencing work or preparing shop drawings.
 # 10/0001 A/B
 where this drawing contains any Ordnance Survey mapping material, it has been reproduced under license number 100022278.
 Ordnance Survey © Crown copyright

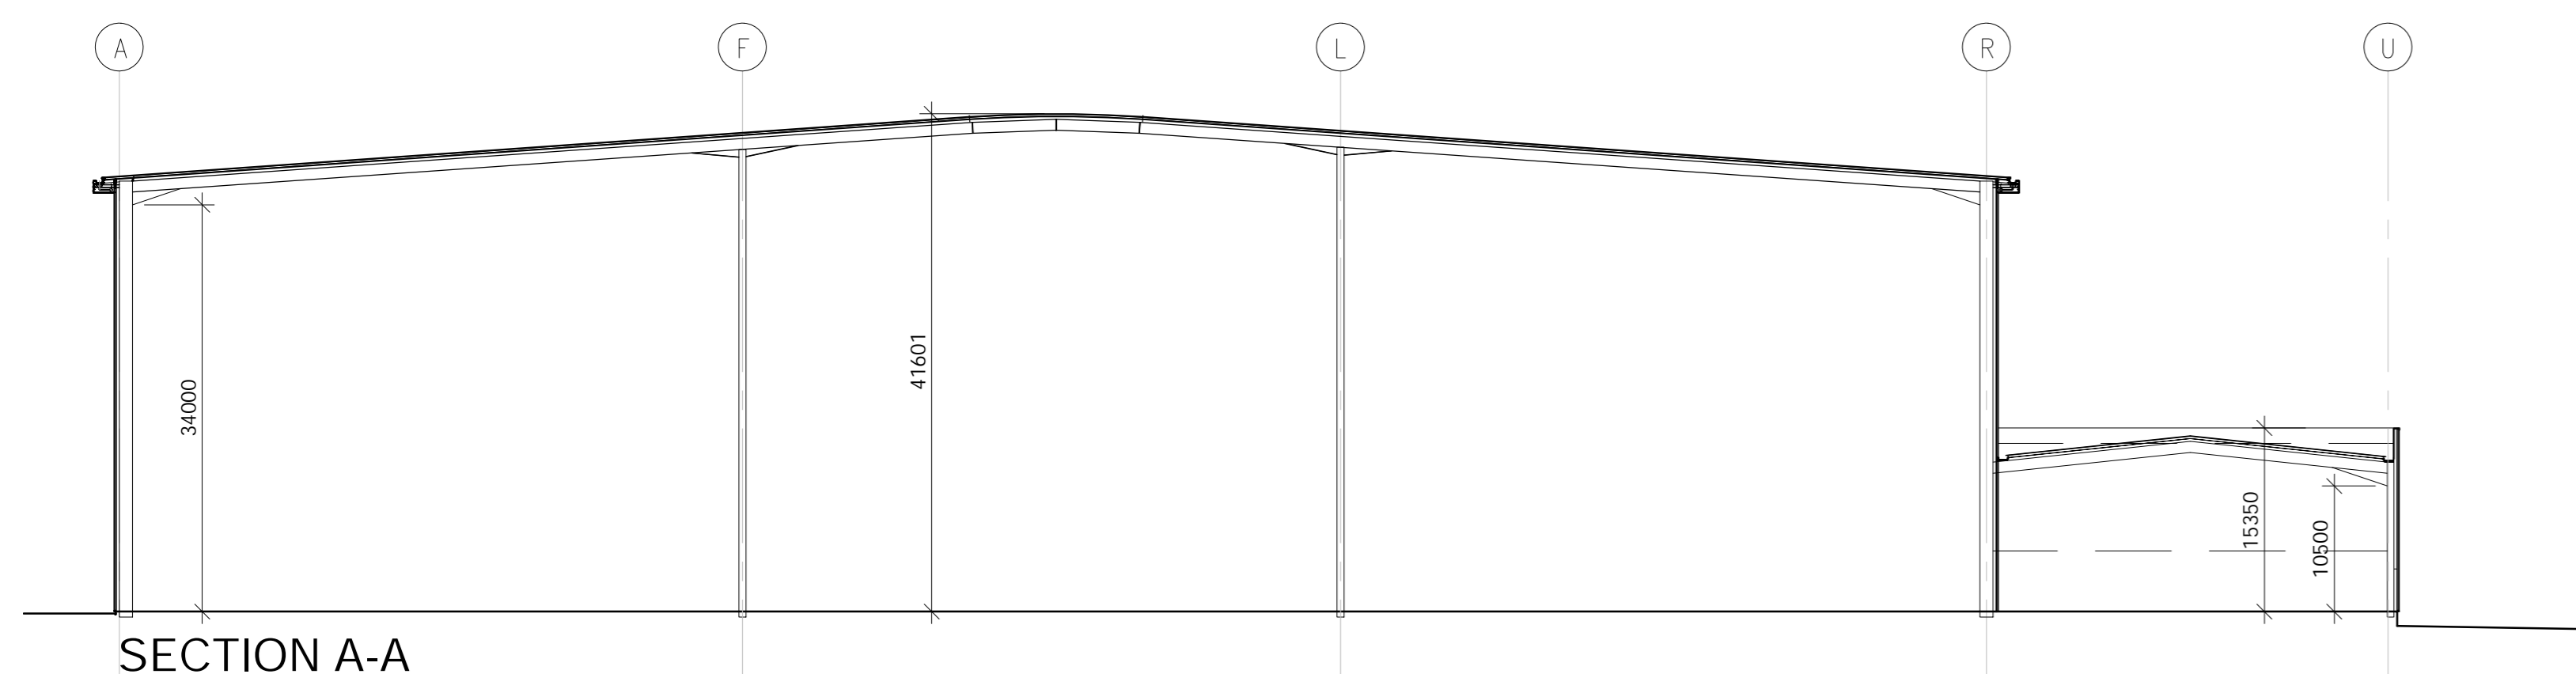


SECTION A-A

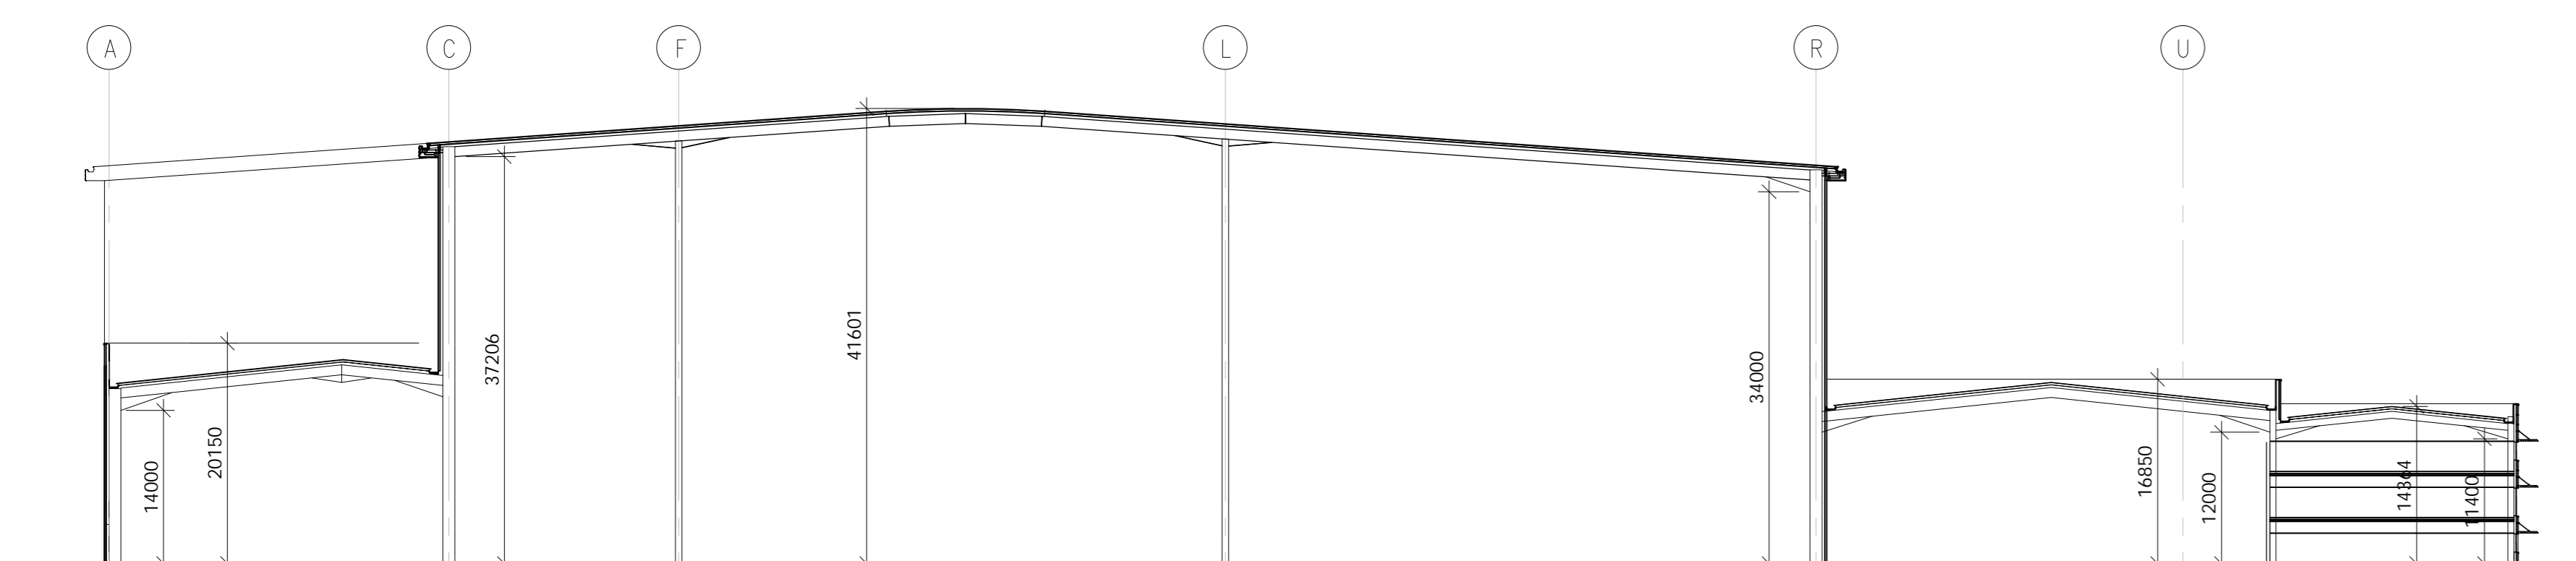


SECTION B-B



SECTION C-C

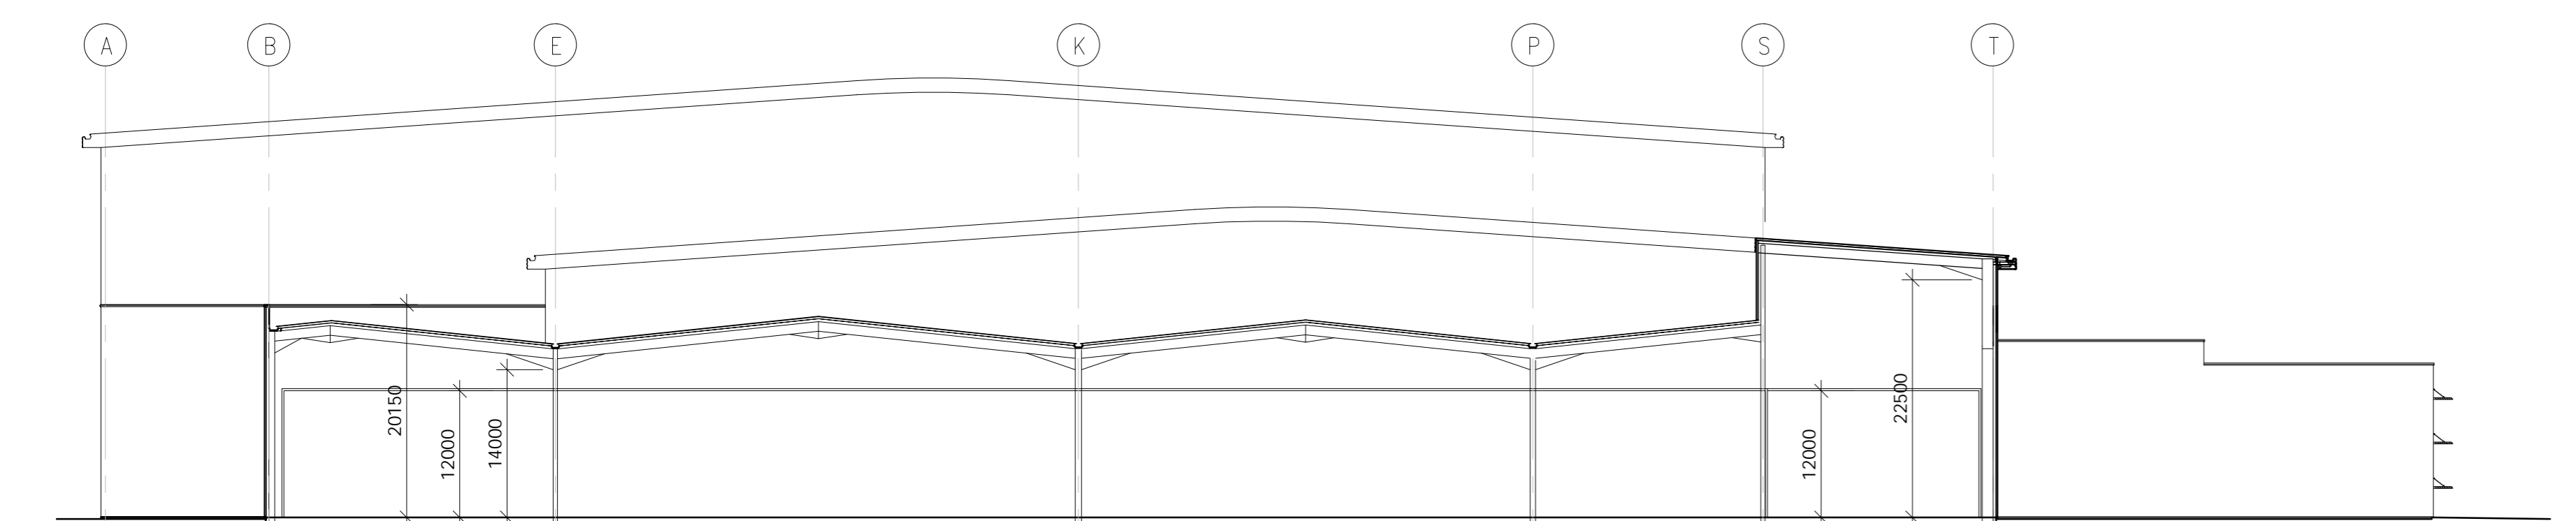


SECTION D-D

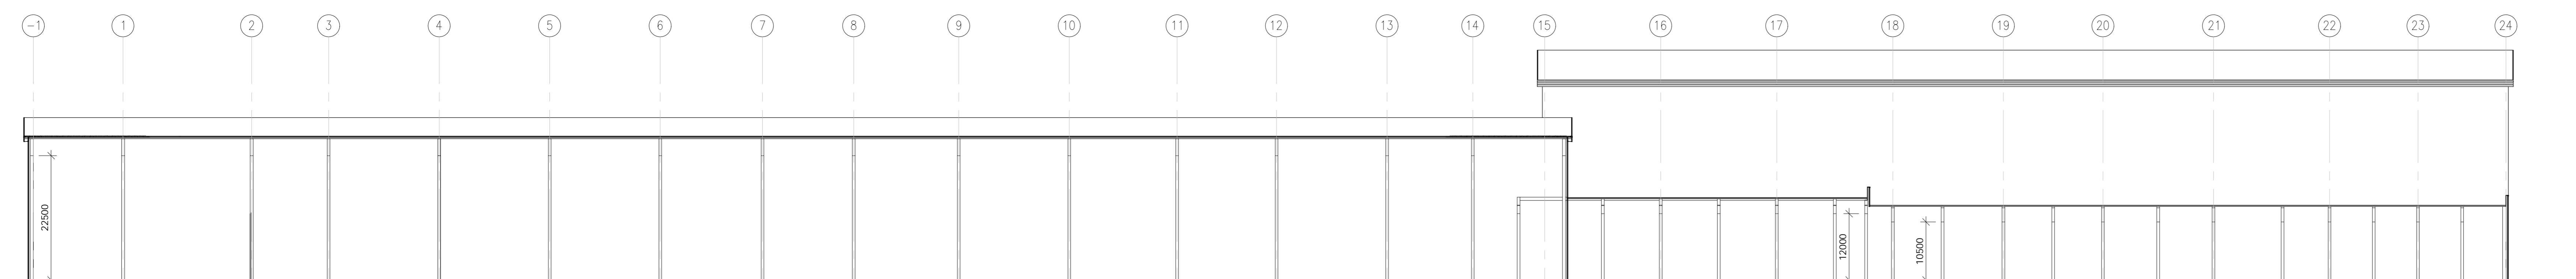


SECTION E-E



SECTION F-F

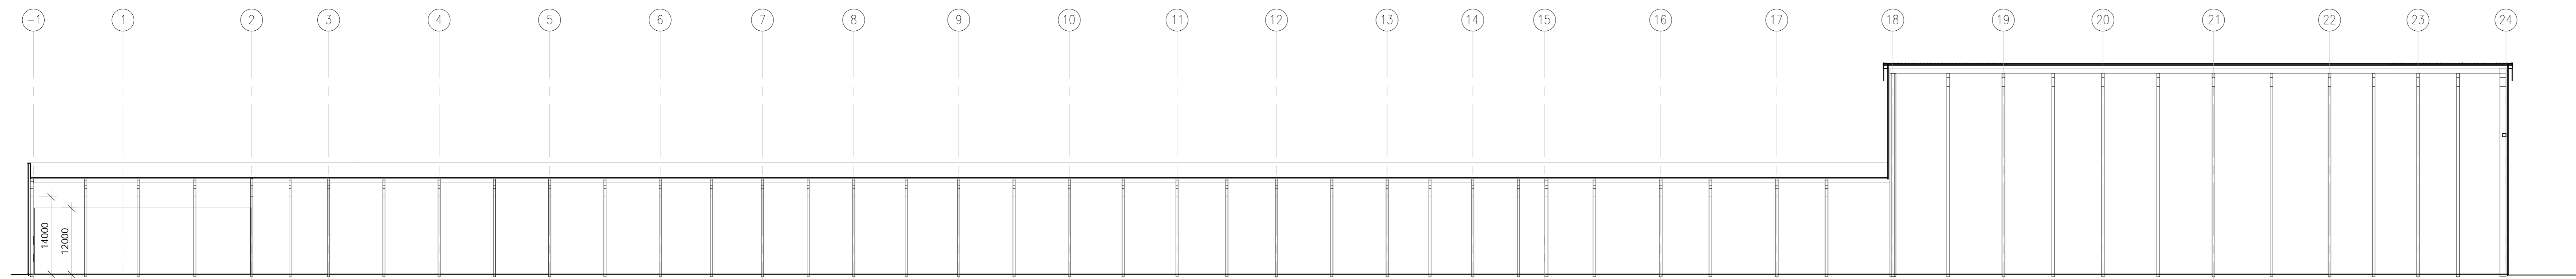

SECTION G-G

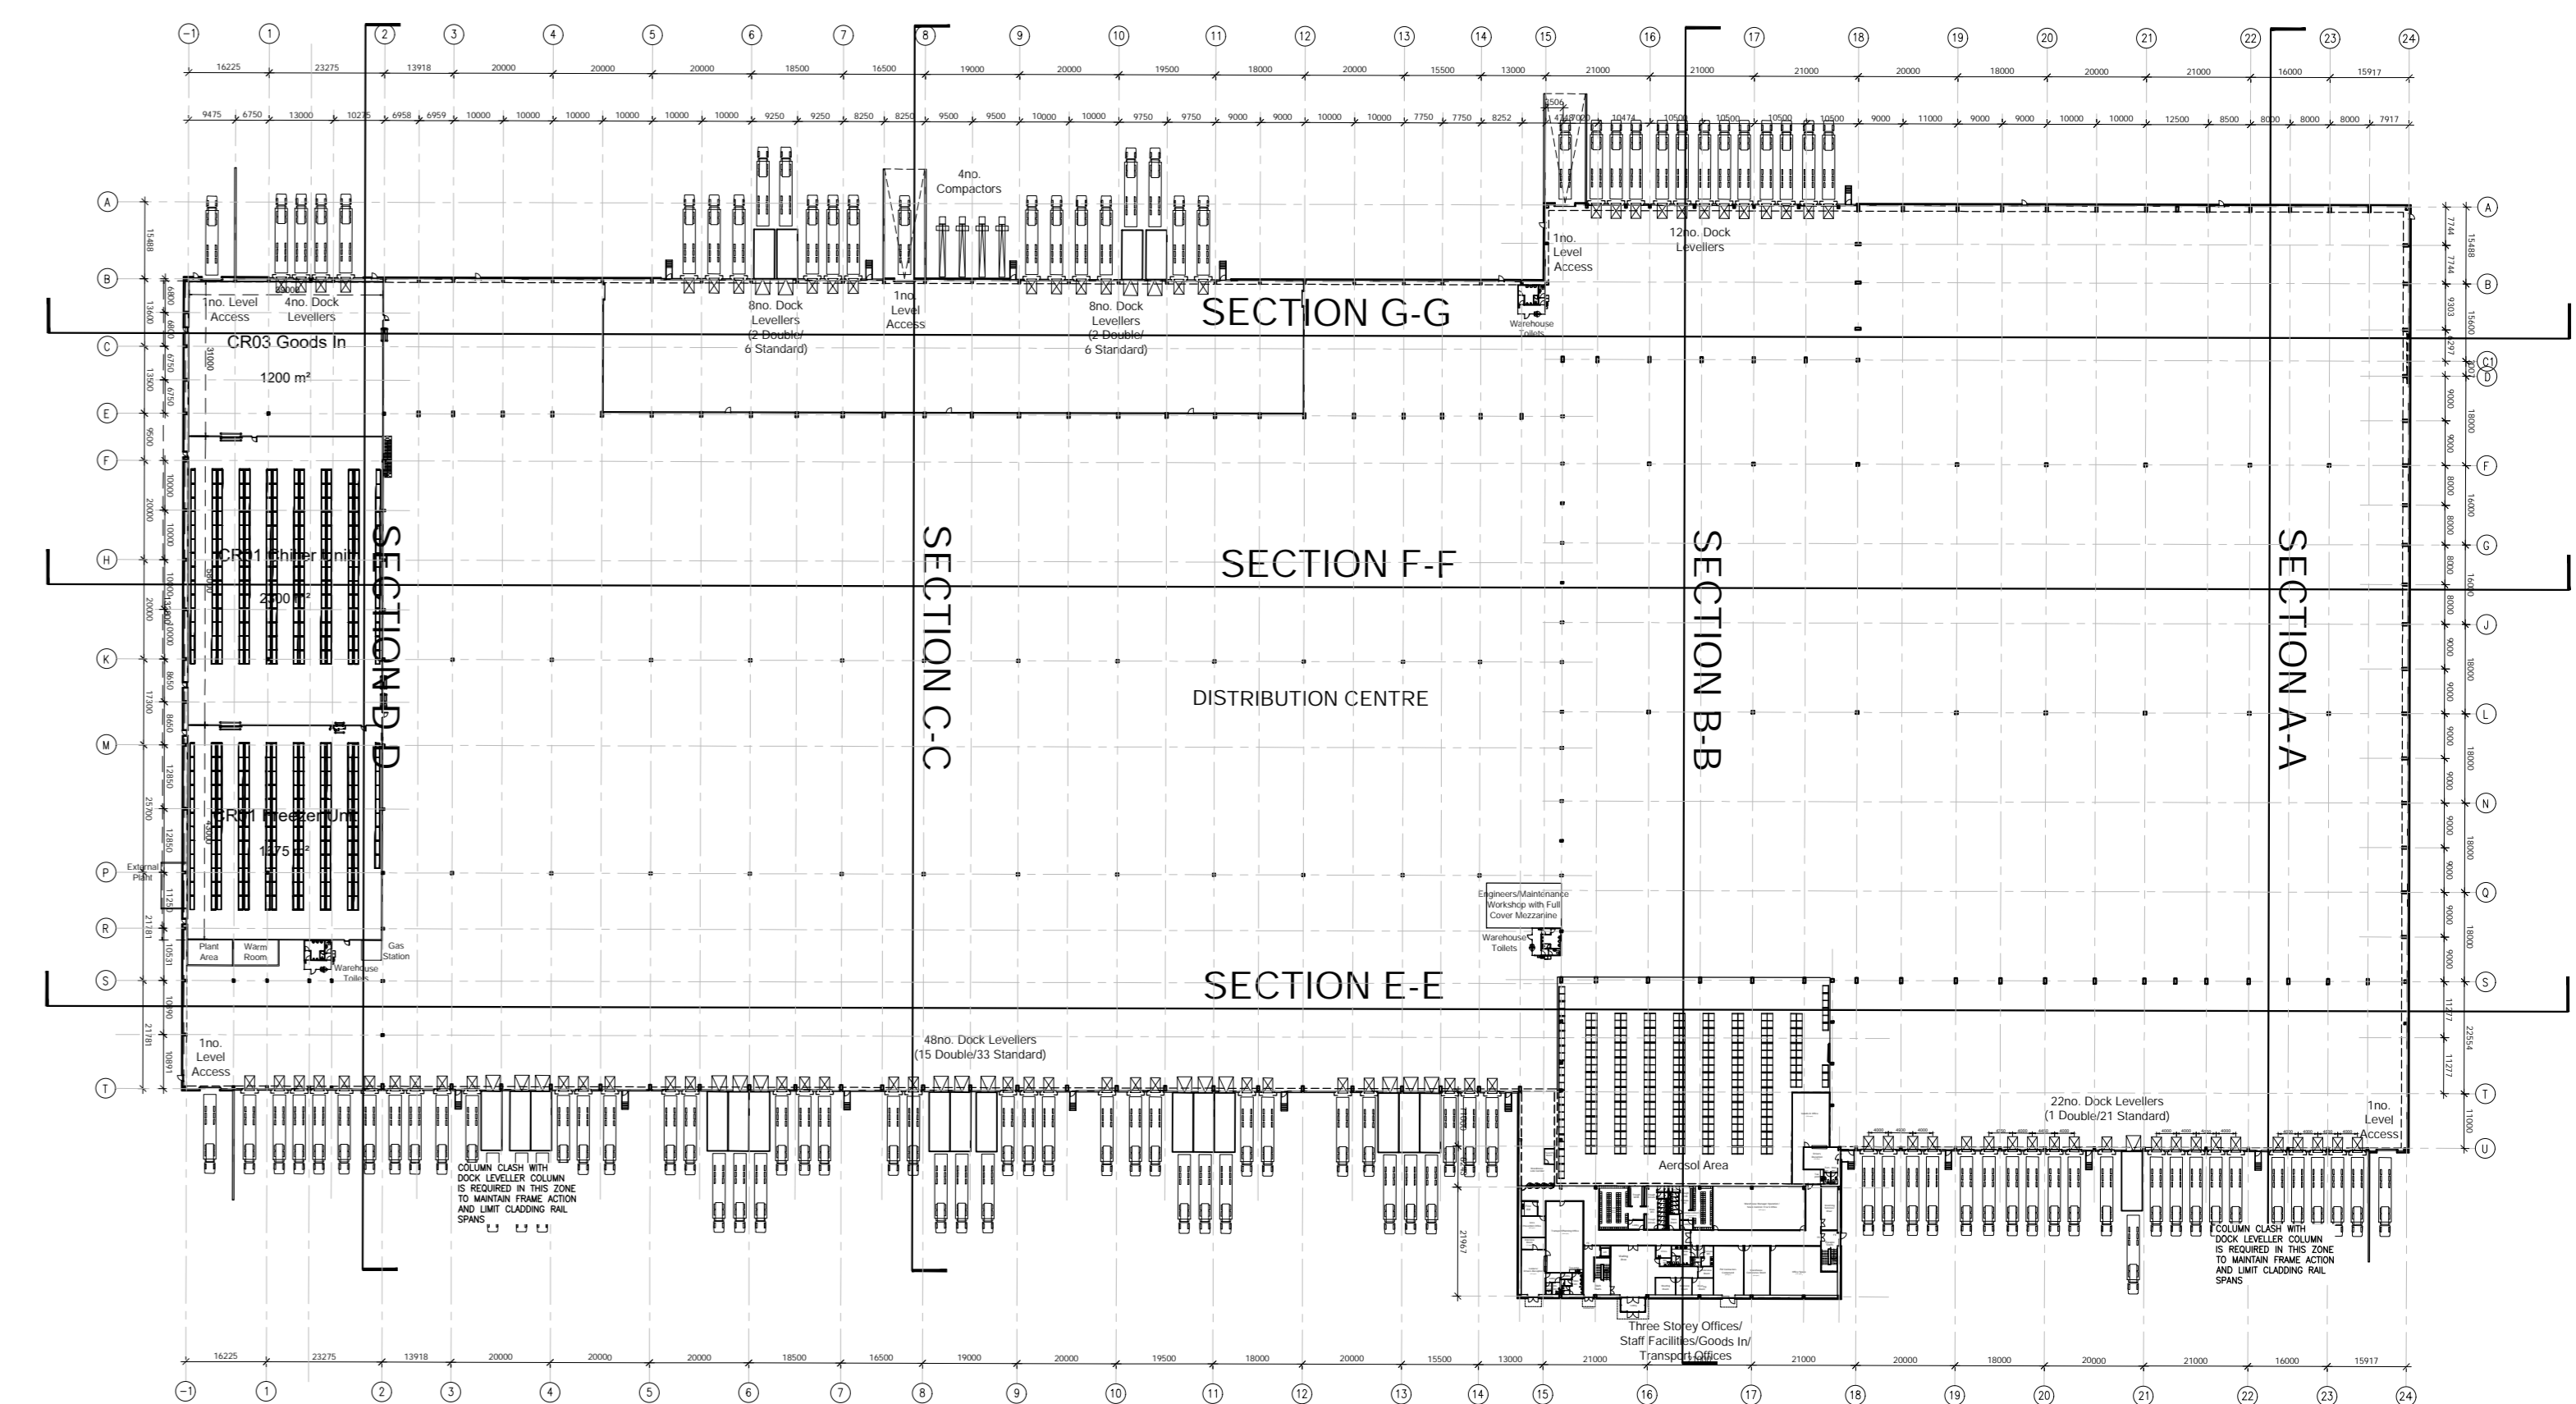

no. date revision by



aja architects llp
 1170 Elliott Court
 Herold Avenue
 Coventry Business Park
 COVENTRY CV5 6UB
 aja architects llp is a limited liability partnership registered in England No. OC36221
 clients:
 Omega St Helens Ltd/
 TJ Morris Ltd

T: 024 7625 3200
 F: 024 7625 3210
 E: aja@aja-architects.com
 W: www.aja-architects.com

project
 Unit 1
 Omega Zone 8
 St. Helens

drawing
 Proposed Building Sections
 UNIT 1 DWG 7

scale 1:500 @ A0 drawn ZJ
 checked spp date 10/12/19

no.
 6385 - 187